




TOWN OF SURFSIDE RESIDENTIAL ROADWAY RESTORATION STANDARD DETAIL

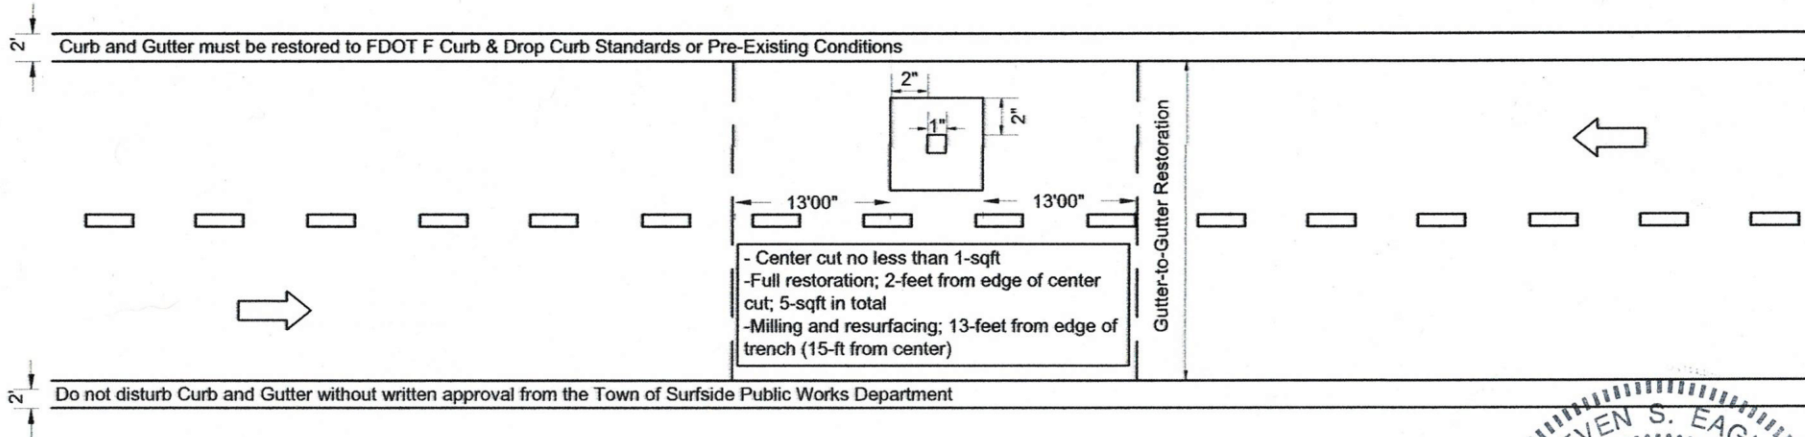


LONGITUDINAL SECTION
N.T.S.

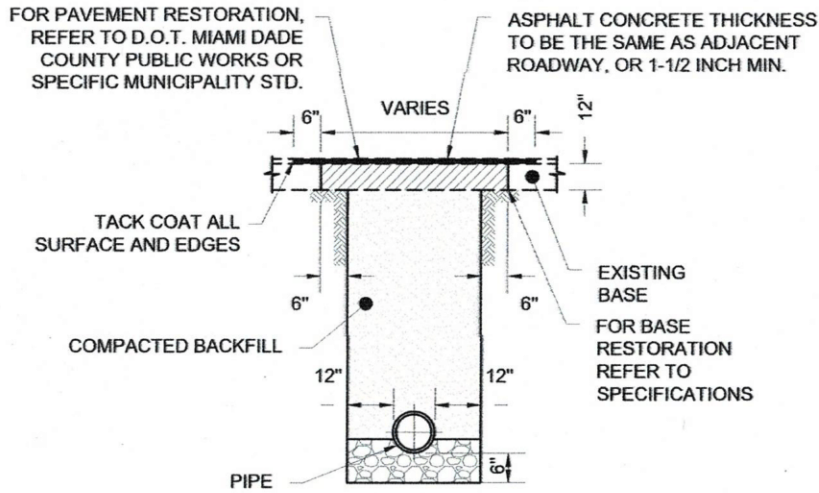

RESTORATION DETAIL
N.T.S.

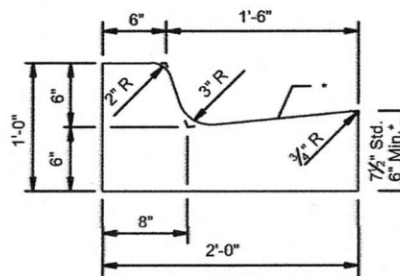

CURB TYPE F DETAIL
N.T.S.

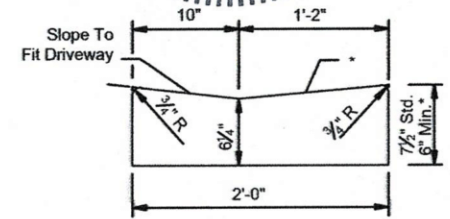

Note: To be paid for as parent curb.

DROP CURB DETAIL
N.T.S.