

9333 Harding Avenue  
Future Home of  
**Surfside Fitness Club & Spa**



*Proposed Designs By: ArchitectureWorks, LLC.*

**Ground Floor**






## Interior




## Showers / Lockers

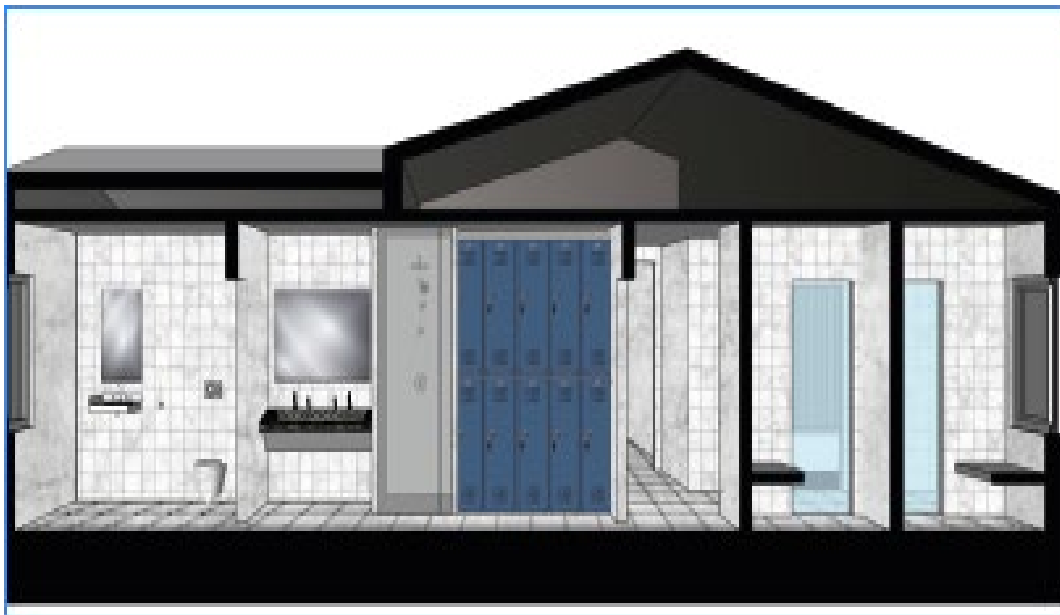

## Unisex / Sauna / Lockers








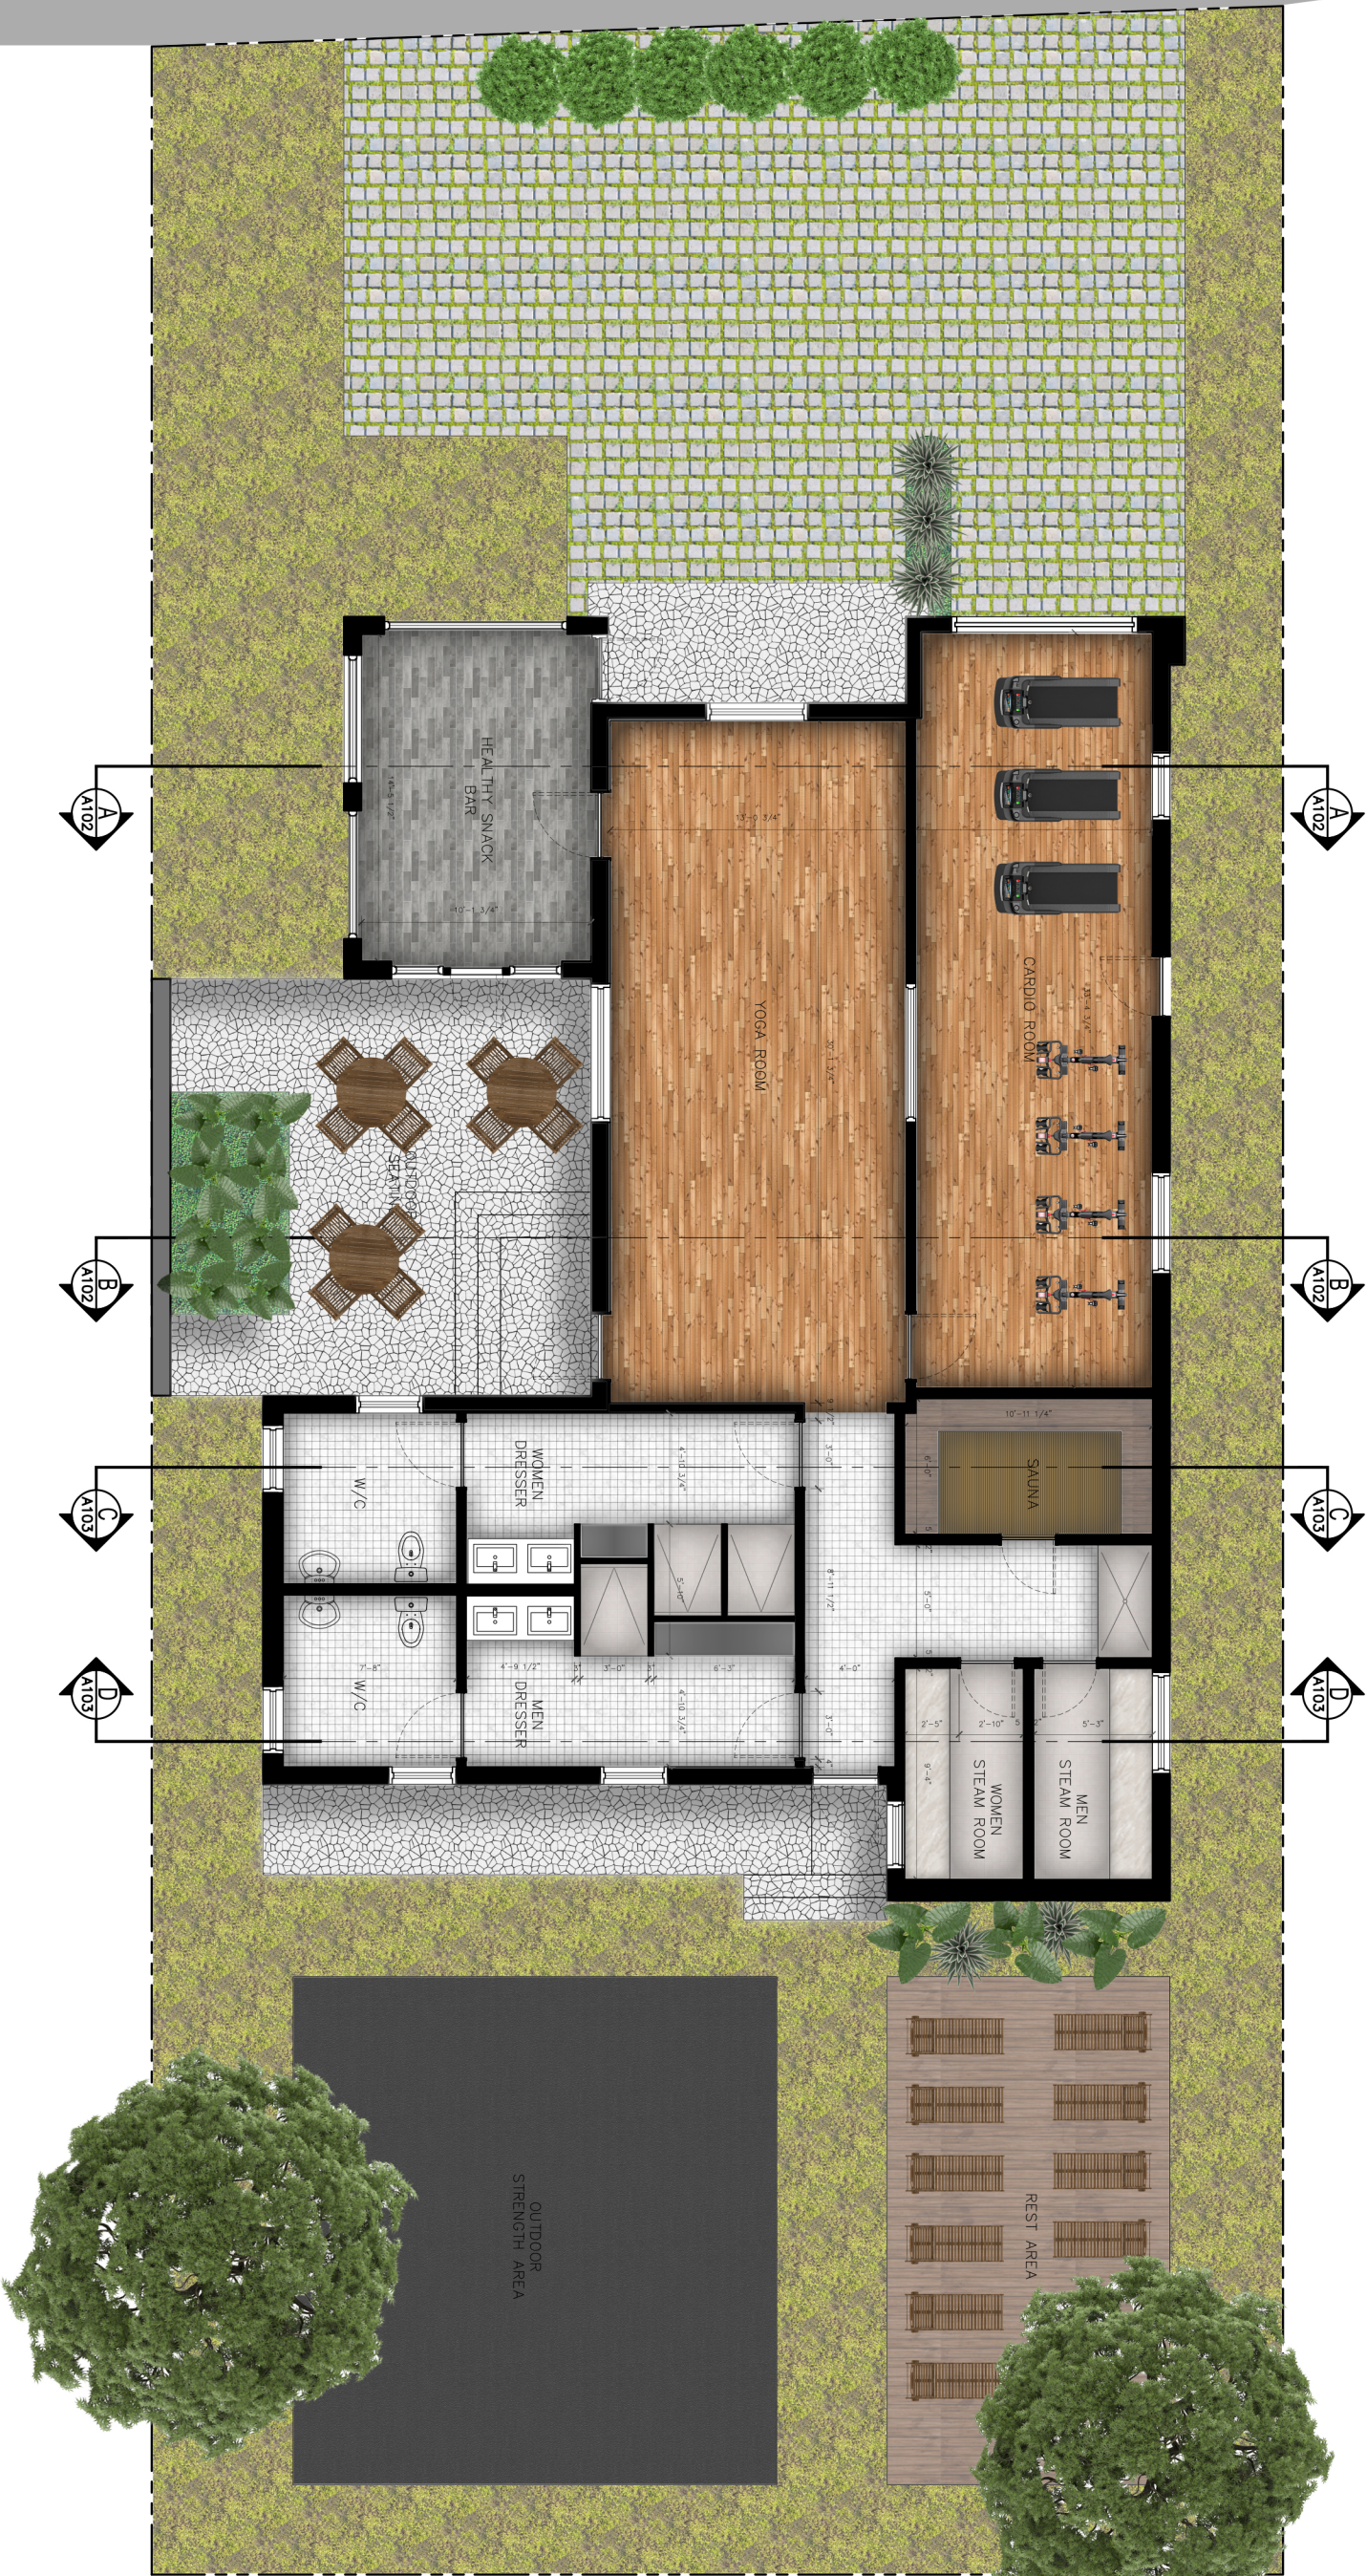


GROUND FLOOR

SCALE: N.T.S.





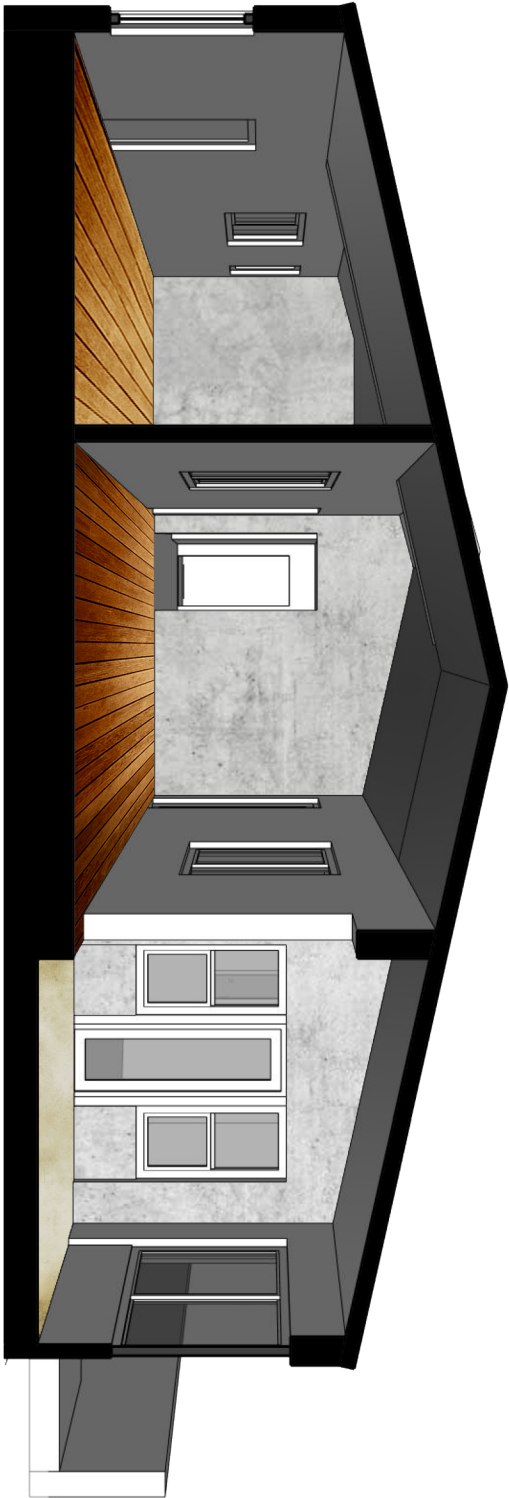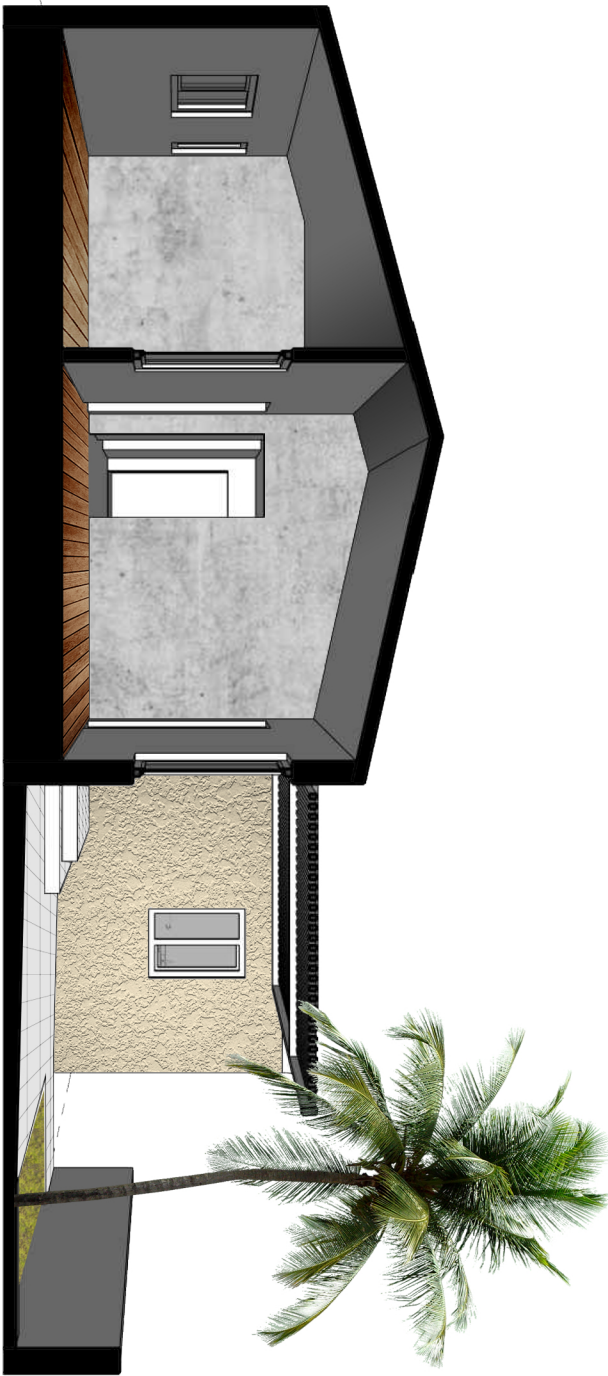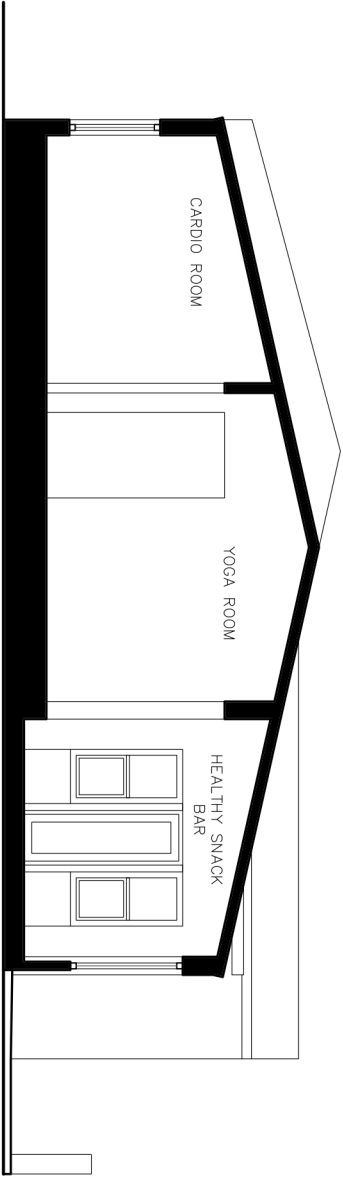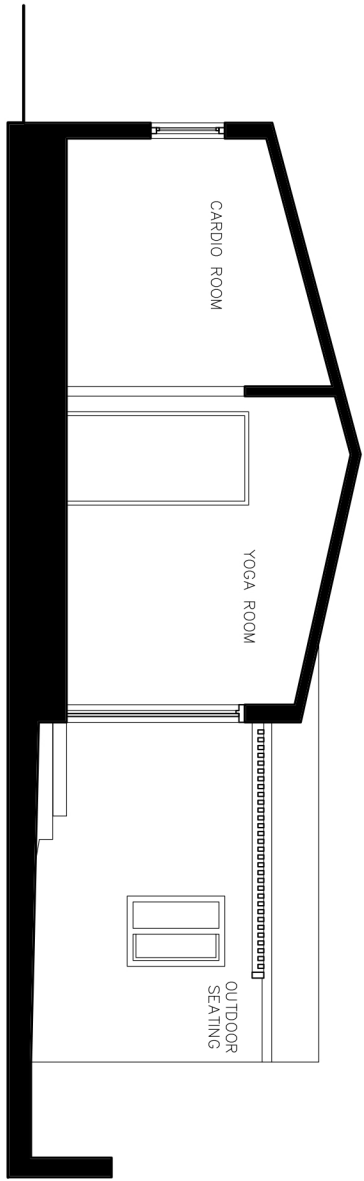

SECTION B'-B"

SCALE: N.T.S

SECTION A'-A"

SCALE: N.T.S





**SCALE: N.T.S**



**SCALE: N.T.S**