




TOWN OF SURFSIDE BACK OF CURB FRENCH DRAIN STANDARD DETAIL

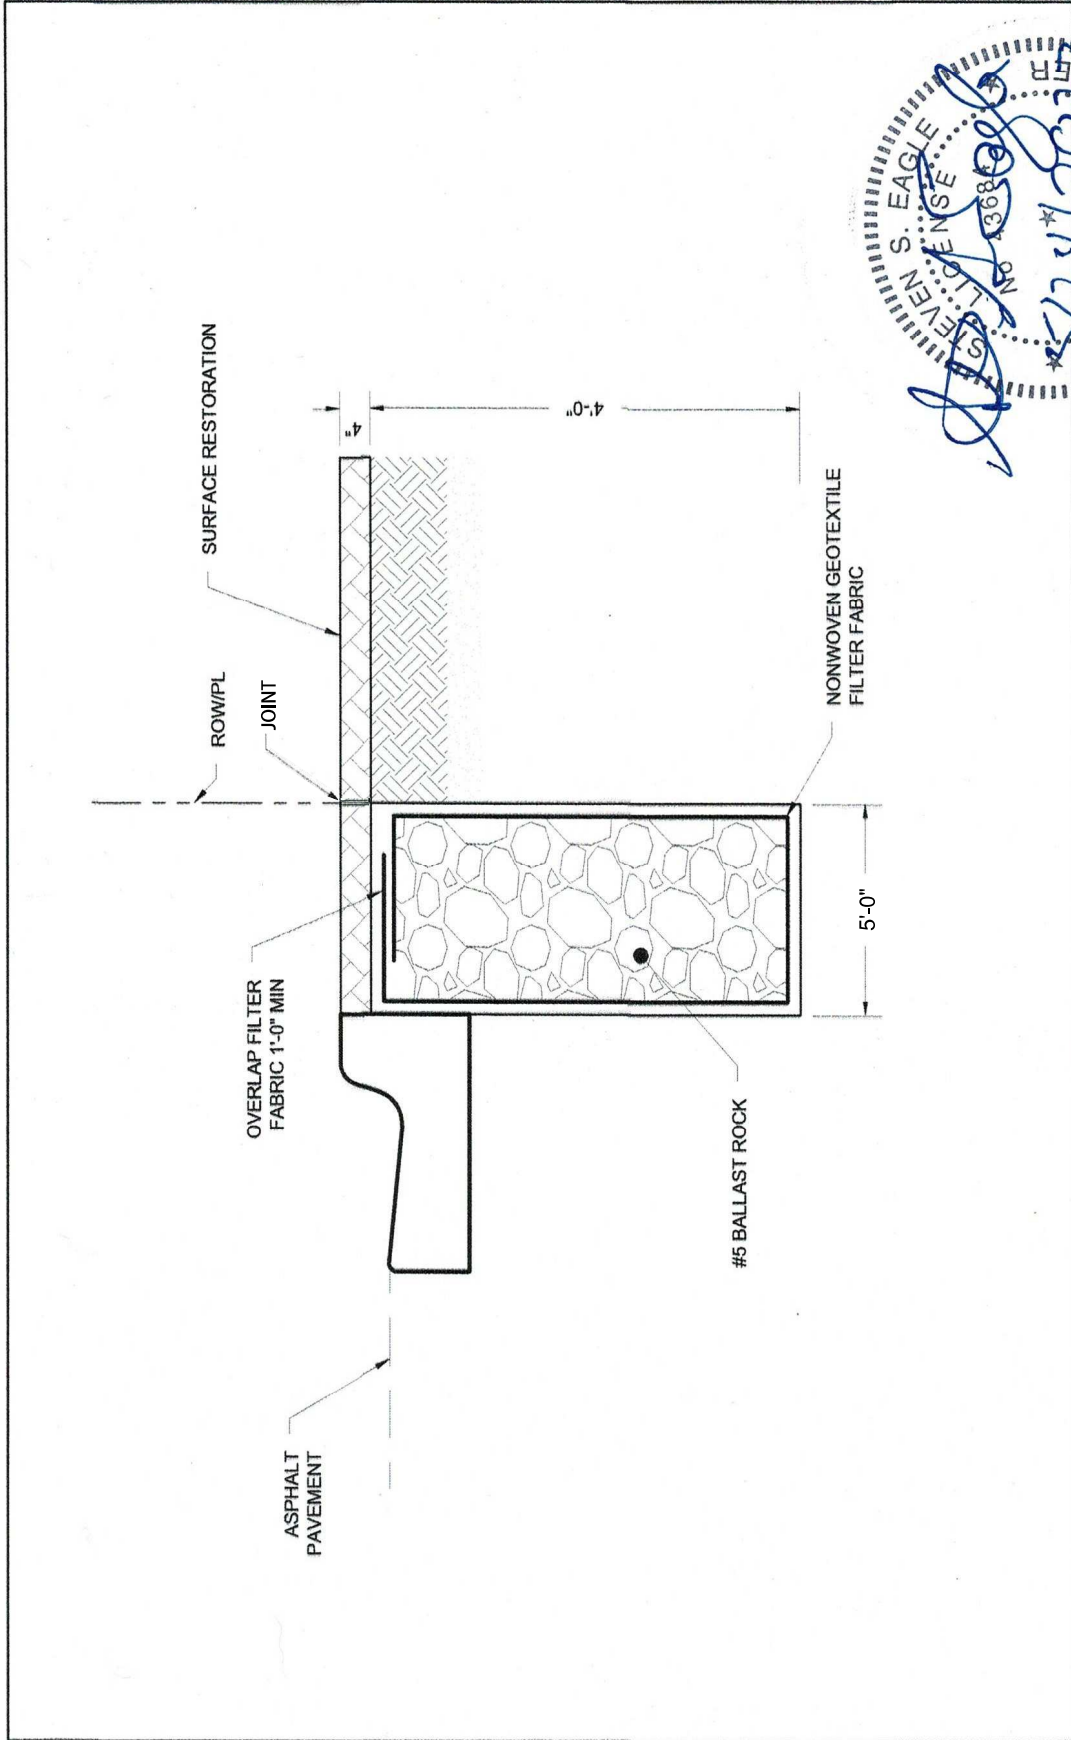

FRENCH DRAIN DETAIL
N.T.S.